

INTERNAL ELEVATION


Notes


This drawing is to be read in conjunction with all other drawings and the specifcation.

This drawing is diagramatic only. Individual stones are indicative only.

Existing masonry should be consolidated and repointed where necessary in accordance with the specification prior to steel tie installation.

Take all necessary site measurements to establish all dimensions necessary to fabricate new steelwork.

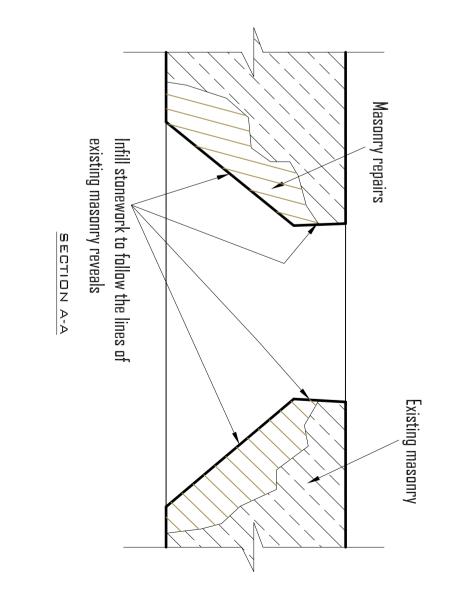

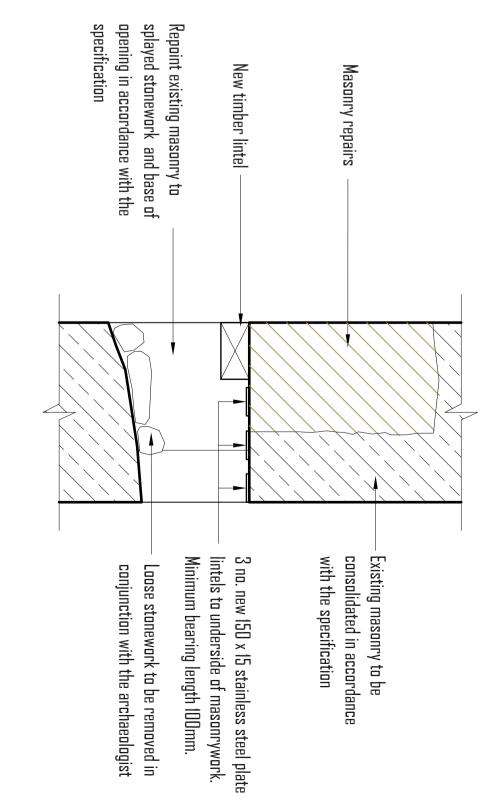

SECTION B-B

consulting engineers		FOUREM	
T + 353 [0]21 4550322 F + 353 [0]21 4550323 E fourem@eircom.net		22 CONNAUGHT PLACE WELLINGTON ROAD CORK	
	•	CURRENT REVISION DETAILS:	DRAWING STATUS: FOR COSTING
DATE: 05.08.2004	SCALE: 1:20@A2	CHECKED: PH	DRAWN: NO
SE 33.01 03	code project no. drawing no.	DRAWING: REPAIRS TO OPENING 01	PROJECT: O'CROWLEY TOWER HOUSE RUIN